

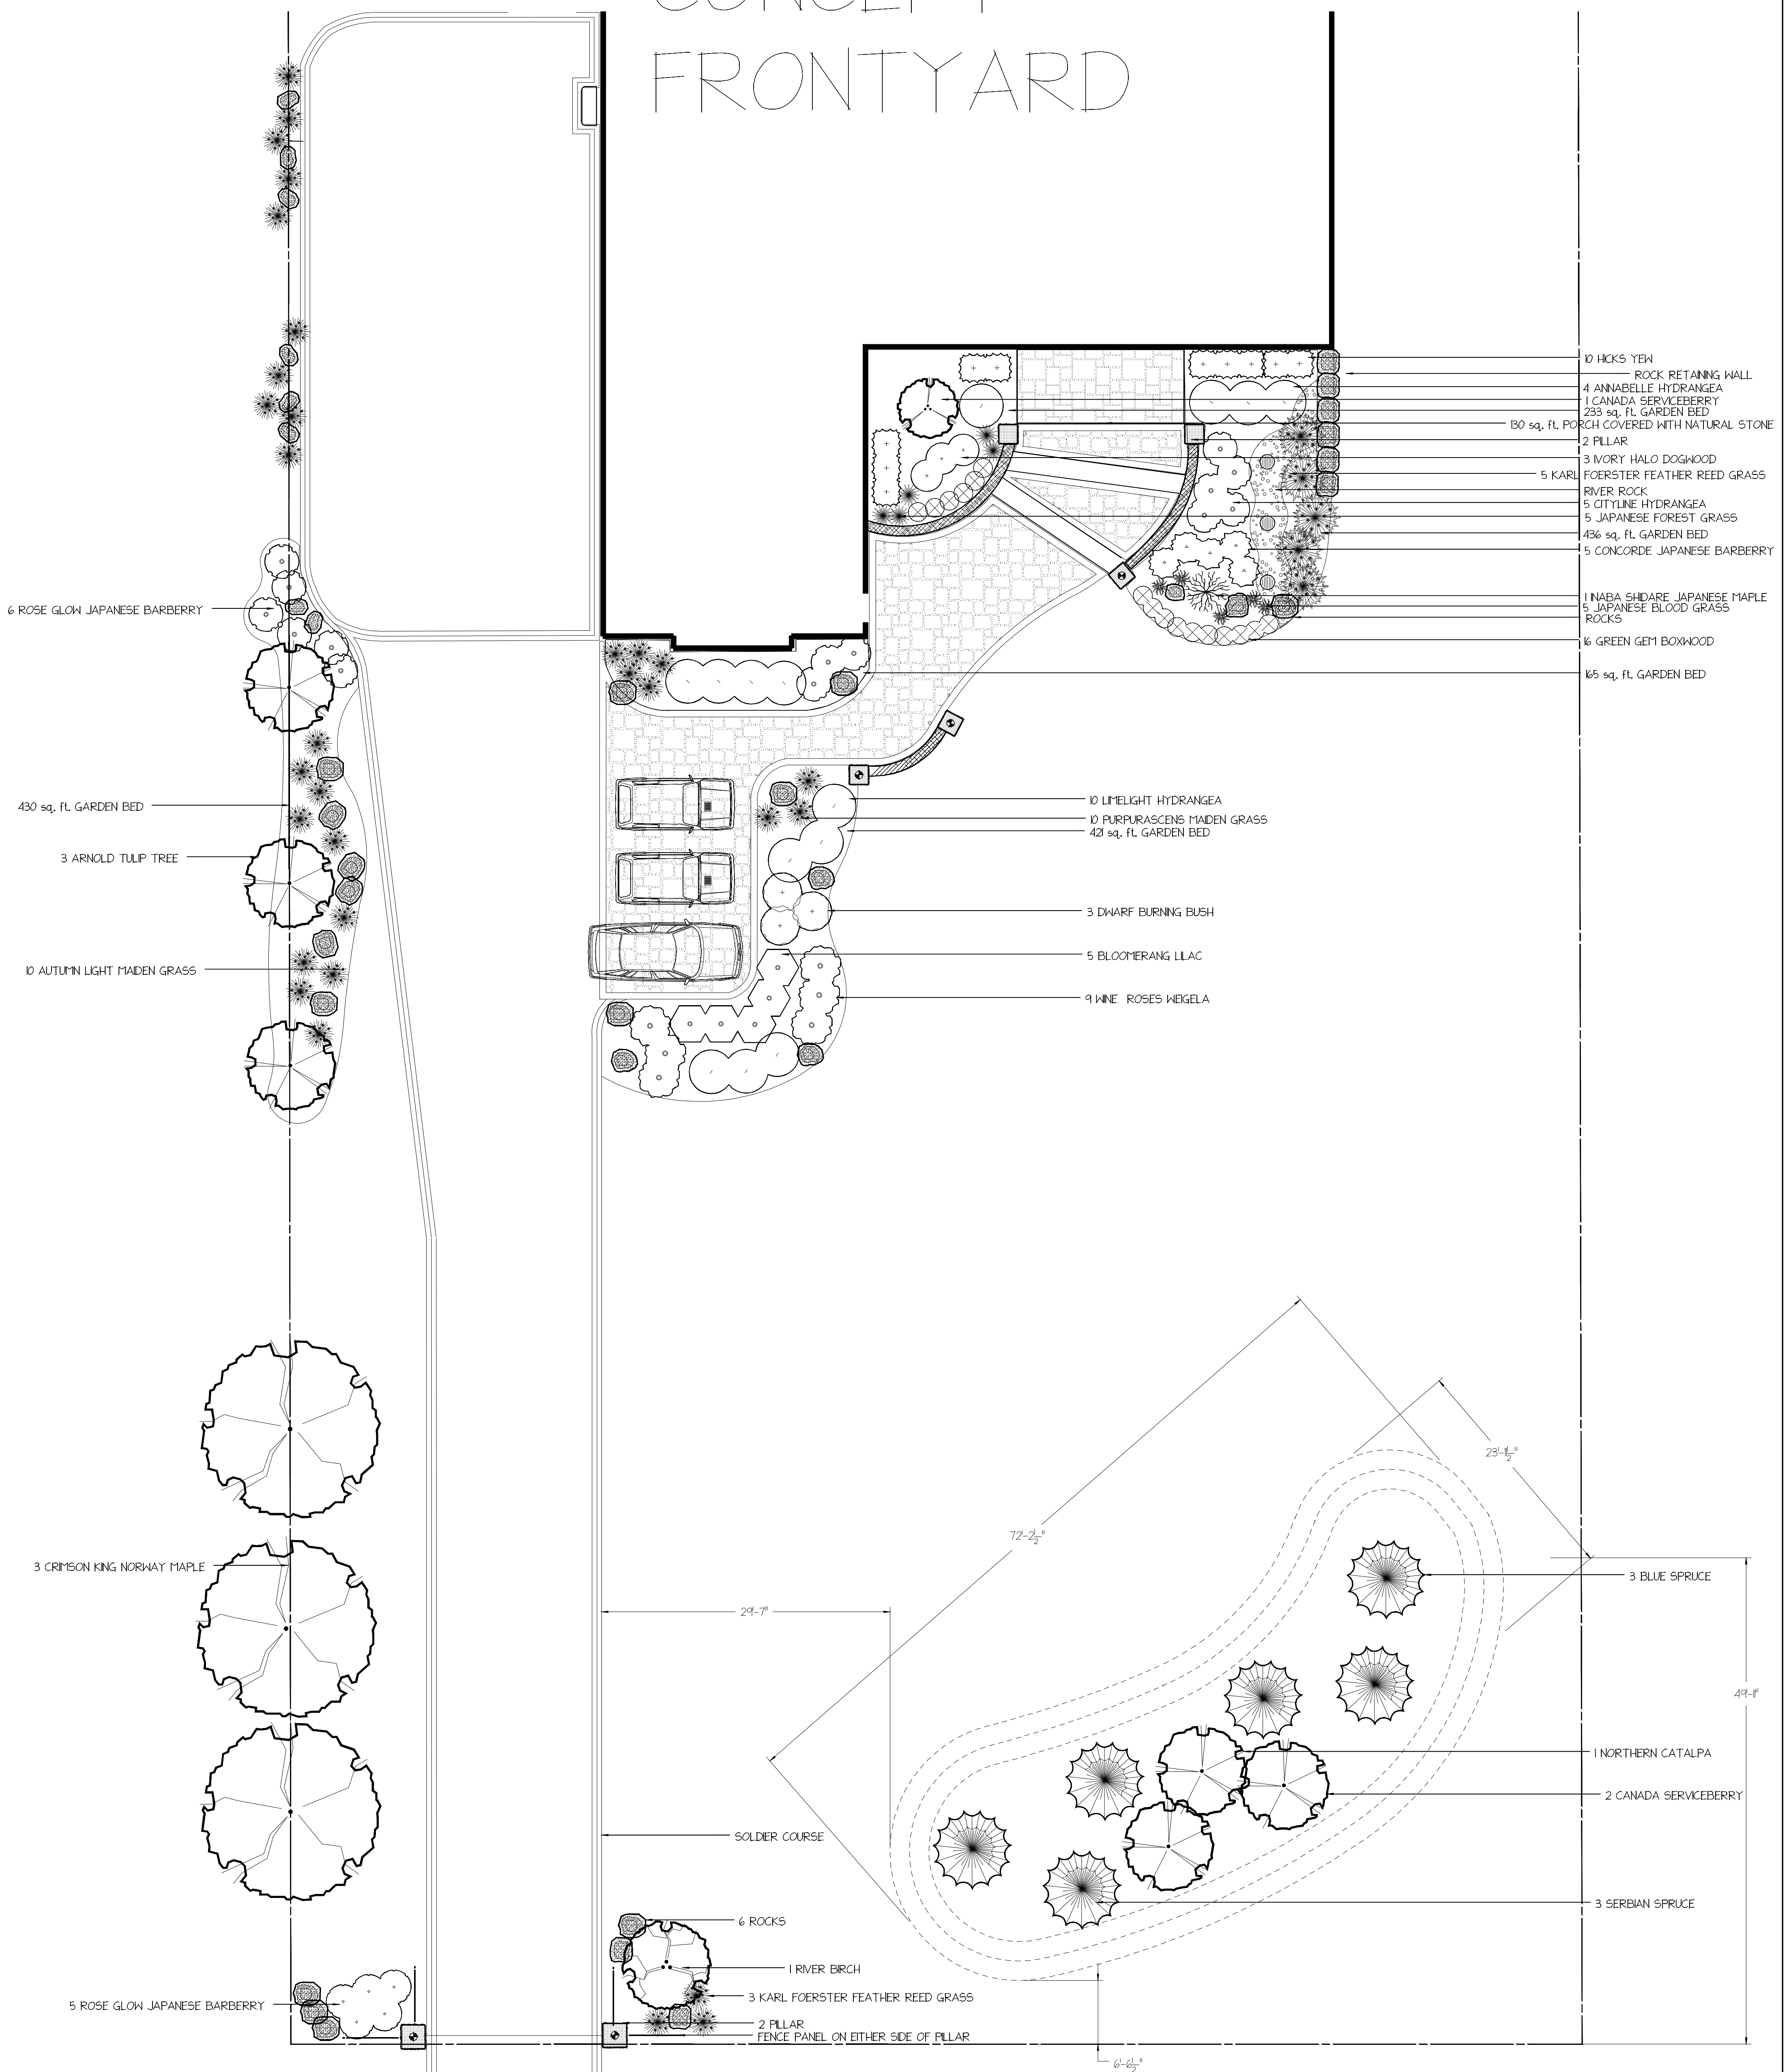


LANDSCAPE DESIGN CONCEPT FRONTYARD

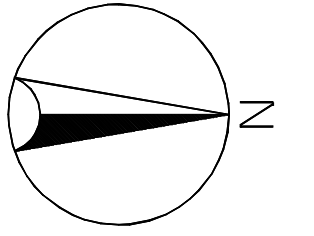

ONG RESIDENCE 3220 SALEM RD PICKERING

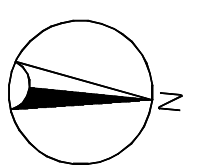

client:		
scale:	1" = 8 FT	
date:	APRIL 2017	revision: #3
drawn by:	JOANNE SHAW	drawing #:
checked by:		

Note: This is a conceptual landscape plan for layout purposes only. The drawing is intended only as a visual representation of a design concept. This is not an engineering design. No warranty or representation is made regarding the fitness or suitability of any structural elements, including but not limited to decks, fences, retaining sheds, gazebos, and any similar structures. Users of this drawing assume all such liability. Users of the design assume responsibility for ensuring that municipal bylaws are complied with before acting on anything contained in this design.

PRINT 24 X 36