
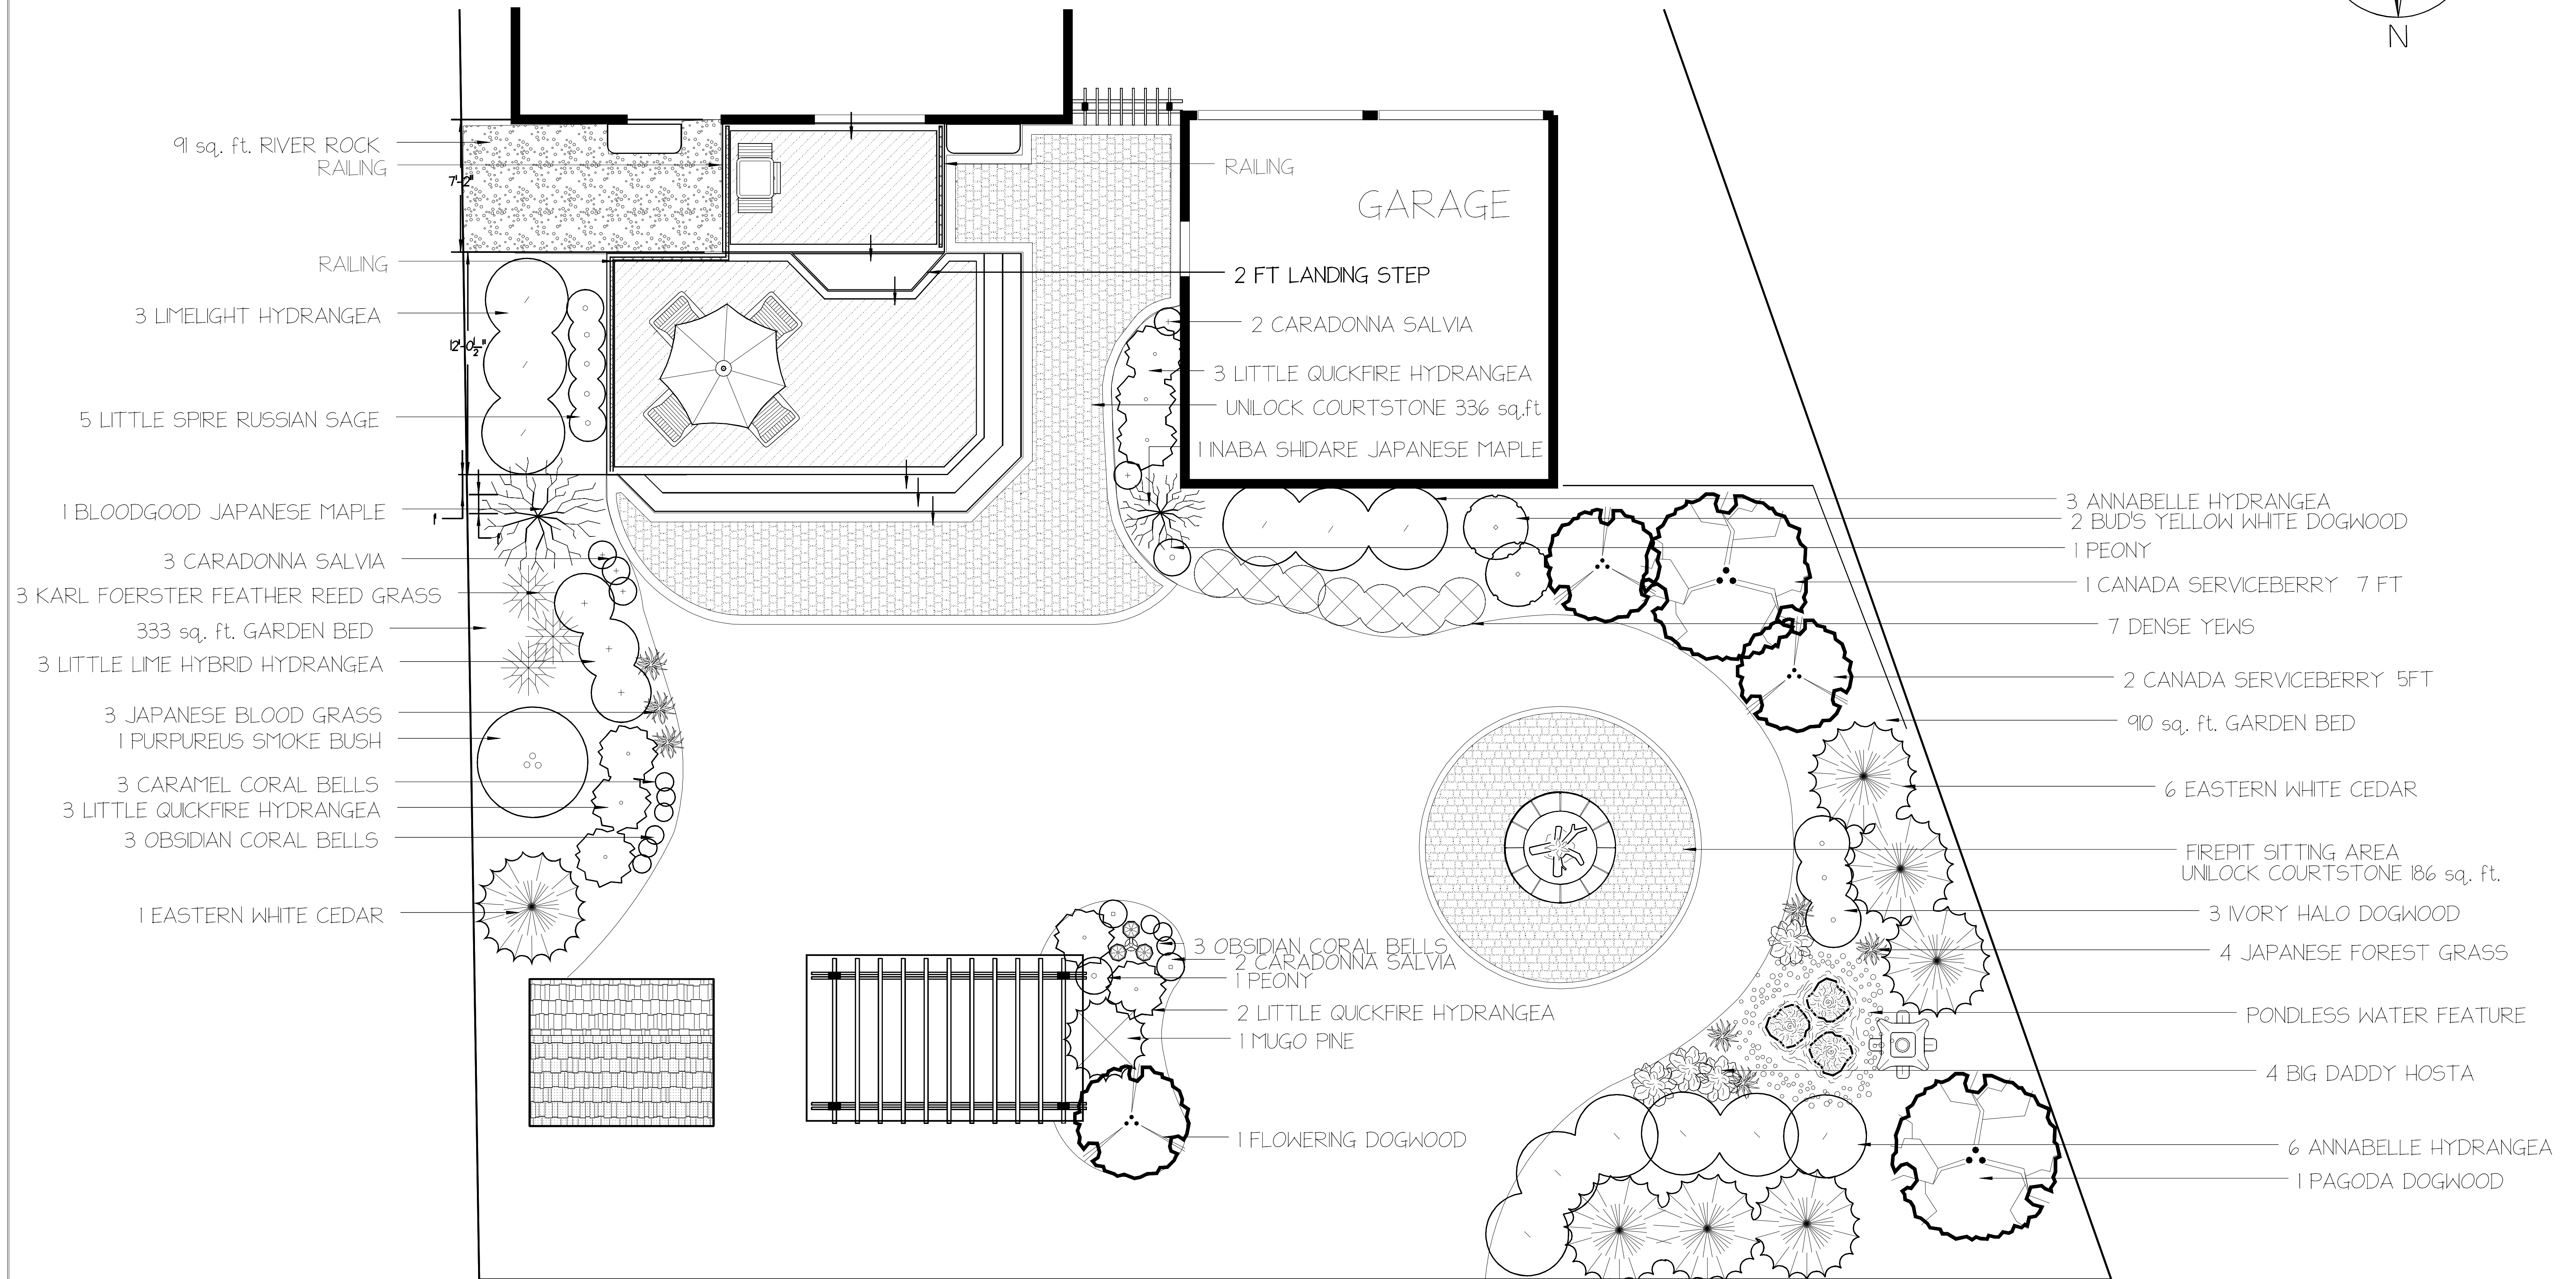


LANDSCAPE CONCEPT - BACKYARD

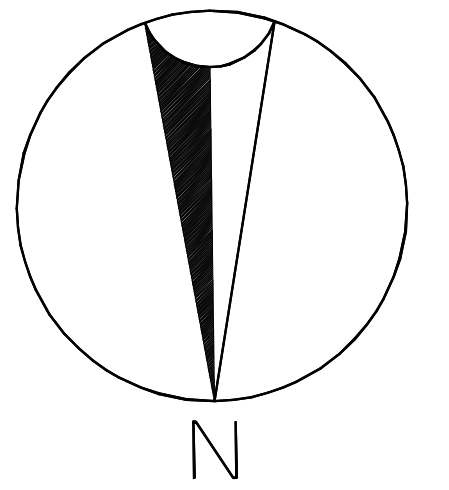

Note: This is a conceptual landscape plan for layout purposes only. This drawing is intended only as a visual representation of a design concept. This is not an engineering design. No warranty or representation is made regarding the fitness or suitability of any structural elements, including but not limited to decks, fences, retaining, sheds, gazebos and any similar structures. Users of this drawing assume all such liabilities of this design assume responsibility for ensuring that municipal bylaws are complied with before acting on anything contained in this design.


Joanne Shaw
 905.903.2597
 joanne@down2earth.ca
 www.down2earth.ca

McCORMACK RESIDENCE		
164 HILLCROFT ST OSHAWA, ON		
client:	date:	revision:
scale:	1" = 4 FT	SEPT 2017
drawn by:	checked by:	drawing #:
JOANNE SHAW		